


S:\2019Proj\2019-3702_Marshall_Br_232_PE (Des 1902820)\Drawings\Bridges\Bridges\2019-3702 Trail Detour Route.dwg, 1/5/2023 12:22:45 PM, PDF-36x24.pcs

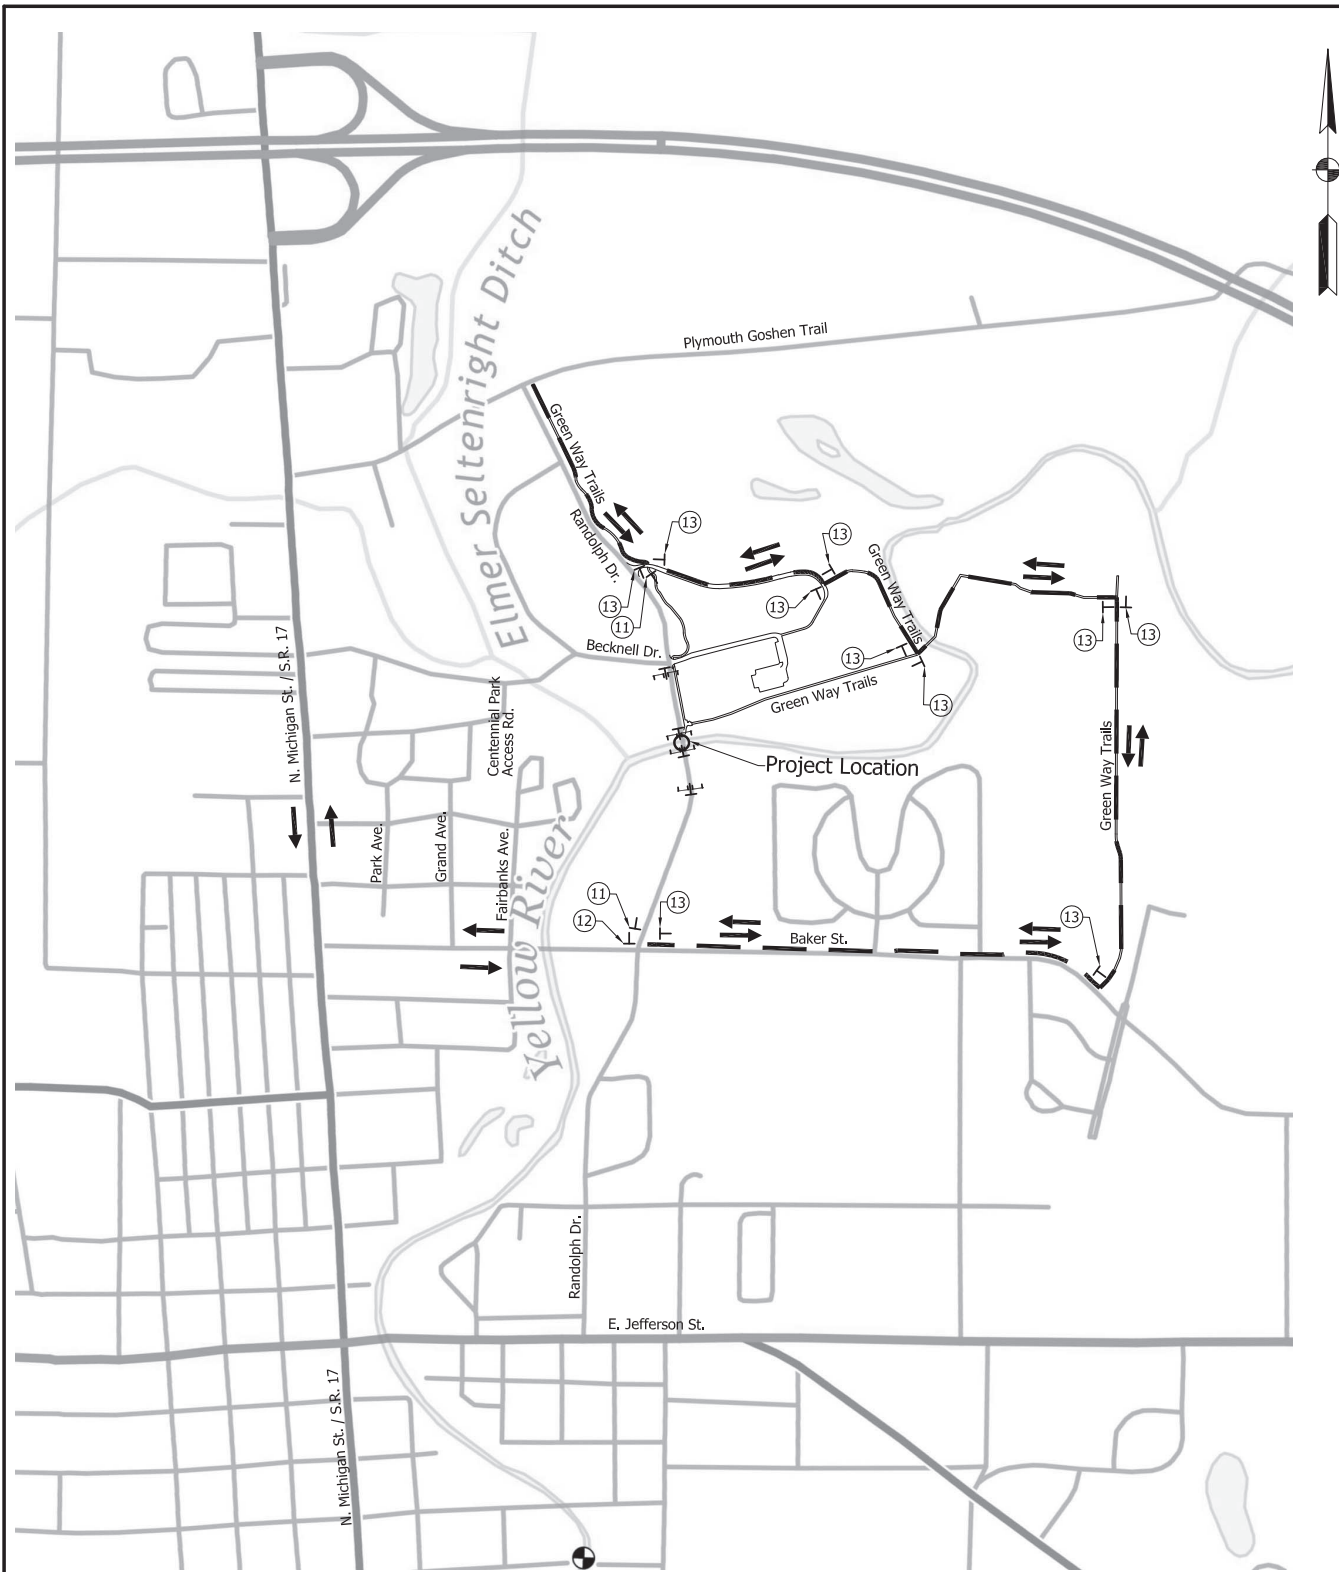

BIKE AND PEDESTRIAN DETOUR
 Trail Detour Route to follow existing sidewalk on north side of Baker St.
 then use the Green Way Trail for the remainder of the route back to Randolph Dr.

| LEGEND | DESCRIPTION | SIZE | TYPE | NO. | |
|--------|-------------------------------------|----------------|-----------|-----|----|
| ⑪ | SIDEWALK CLOSED | R9-9 | 24" x 12" | A | 2 |
| ⑫ | SIDEWALK CLOSED AHEAD CROSS HERE | R9-11 (L or R) | 24" X 18" | A | 1 |
| ⑬ | BIKE PEDESTRIAN DETOUR | M4-9a (L or R) | 30" x 24" | A | 13 |

| TYPE OF SIGN | QUANTITY | PAY ITEM |
|--------------------------|----------|-----------|
| CONSTRUCTION SIGN TYPE A | 16 Each | 801-06640 |

NOT FOR CONSTRUCTION

| | |
|---------------|--------------|
| DESIGNED: JMH | DRAWN: BDC |
| CHECKED: BMA | CHECKED: JMH |

INDIANA
 DEPARTMENT OF TRANSPORTATION

BICYCLE AND PEDESTRIAN
 DETOUR ROUTE

| | |
|-------------------------------|-------------------------------------|
| HORIZONTAL SCALE 1" = 500' | BRIDGE FILE MARSHALL CO. BR. 232 |
| VERTICAL SCALE 1" = 500' | DESIGNATION 1902820 |
| SURVEY BOOK | SHEETS 5 of 27 |
| CONTRACT B-42826 | PROJECT 1902820 |